





*Basement floor plan (scale: 1/600)* / 地階平面図 (縮尺: 1/600)

 


 

 



 

 


The Pulitzer Foundation for the Arts








 






 







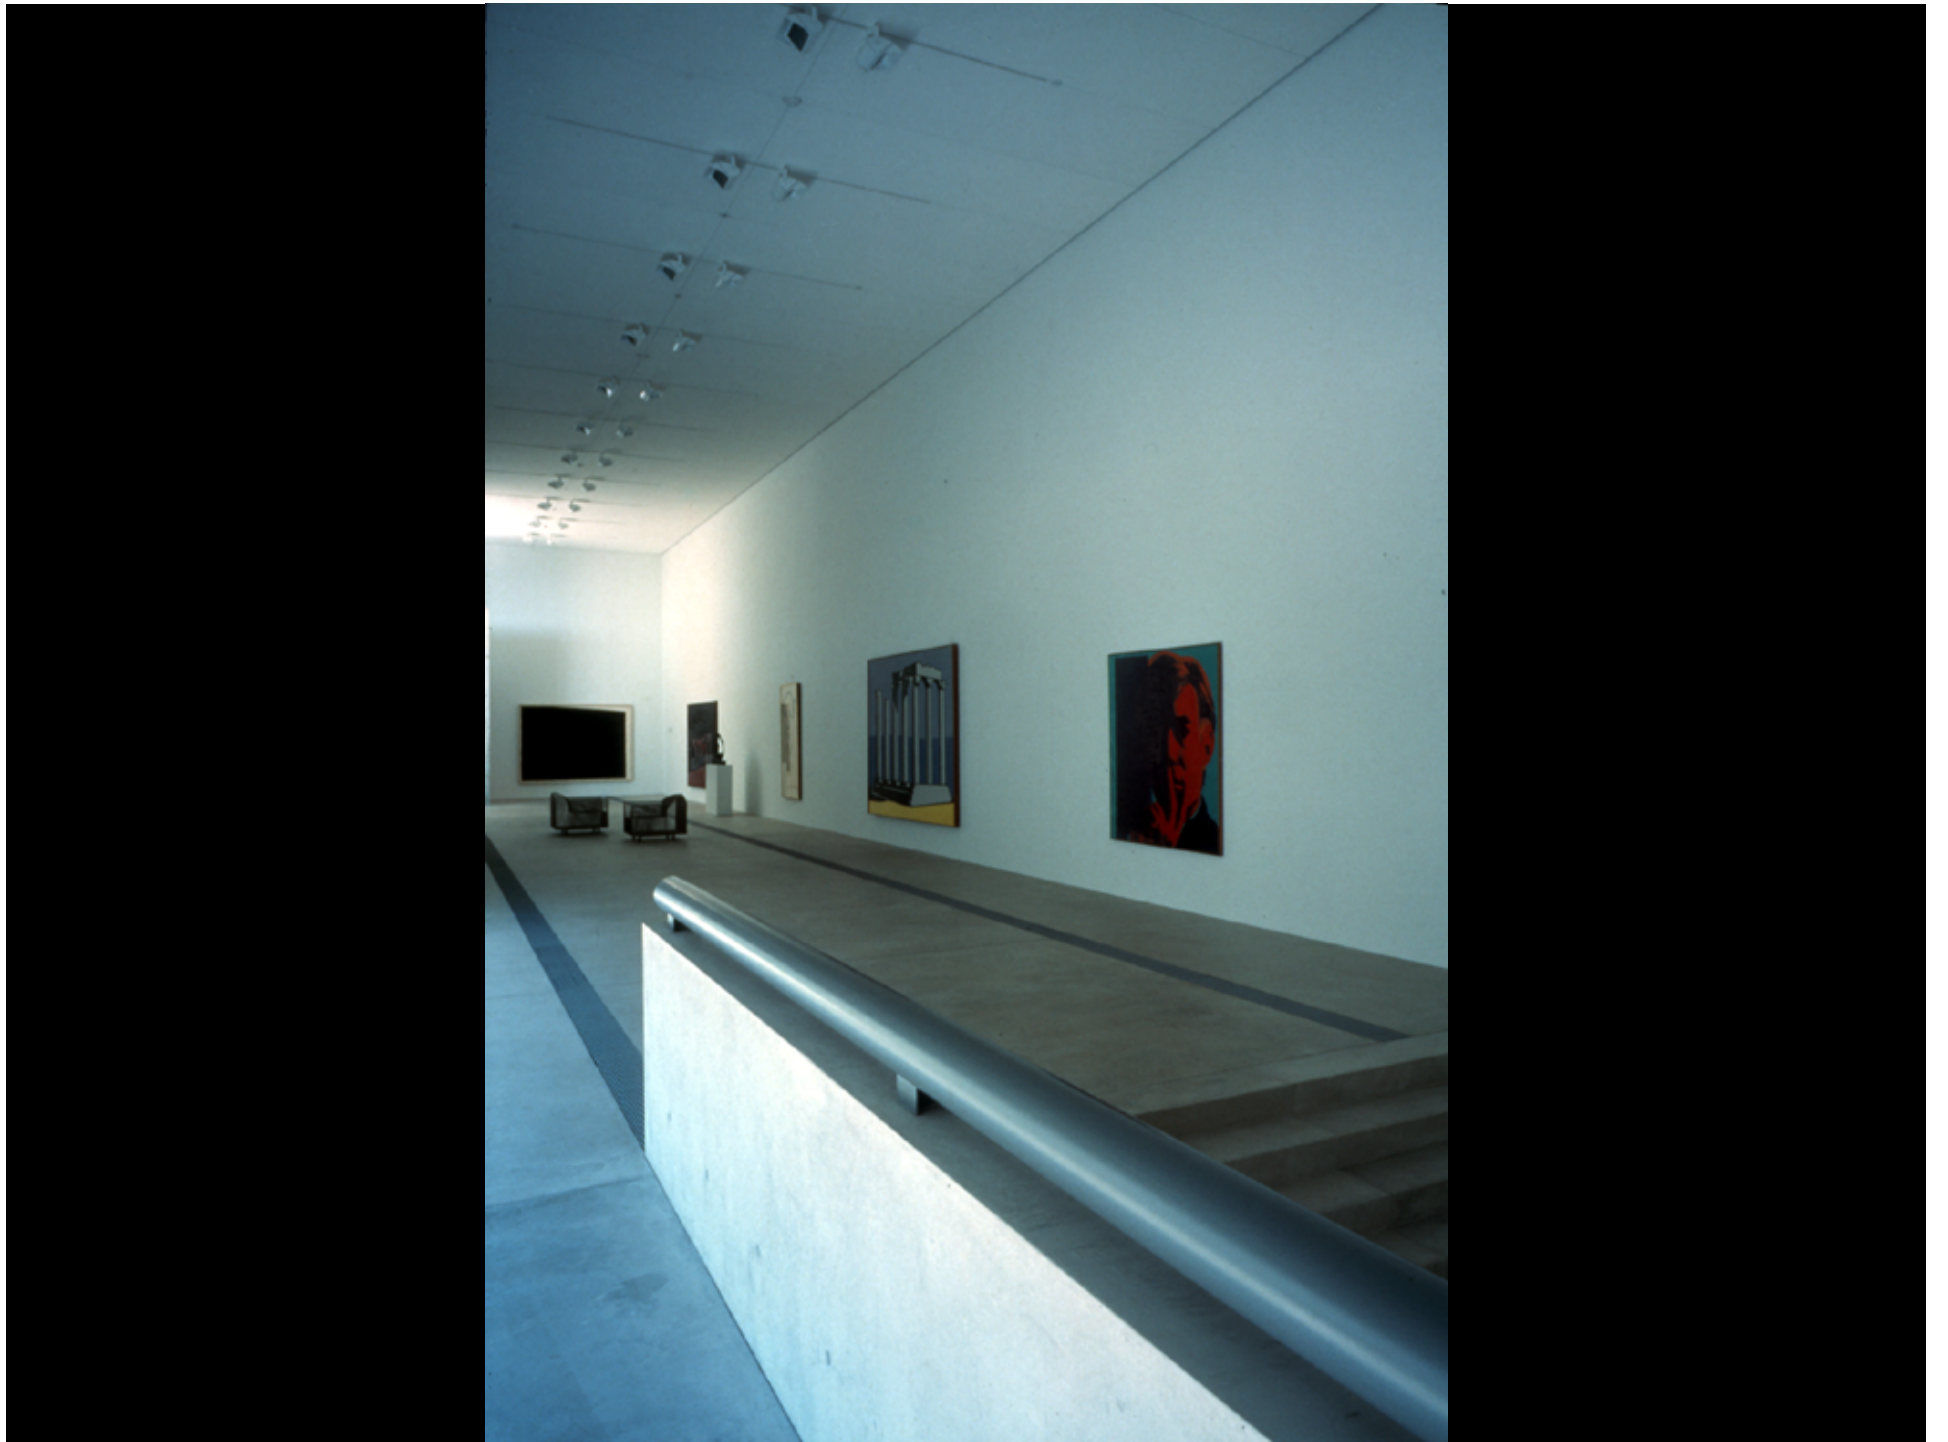























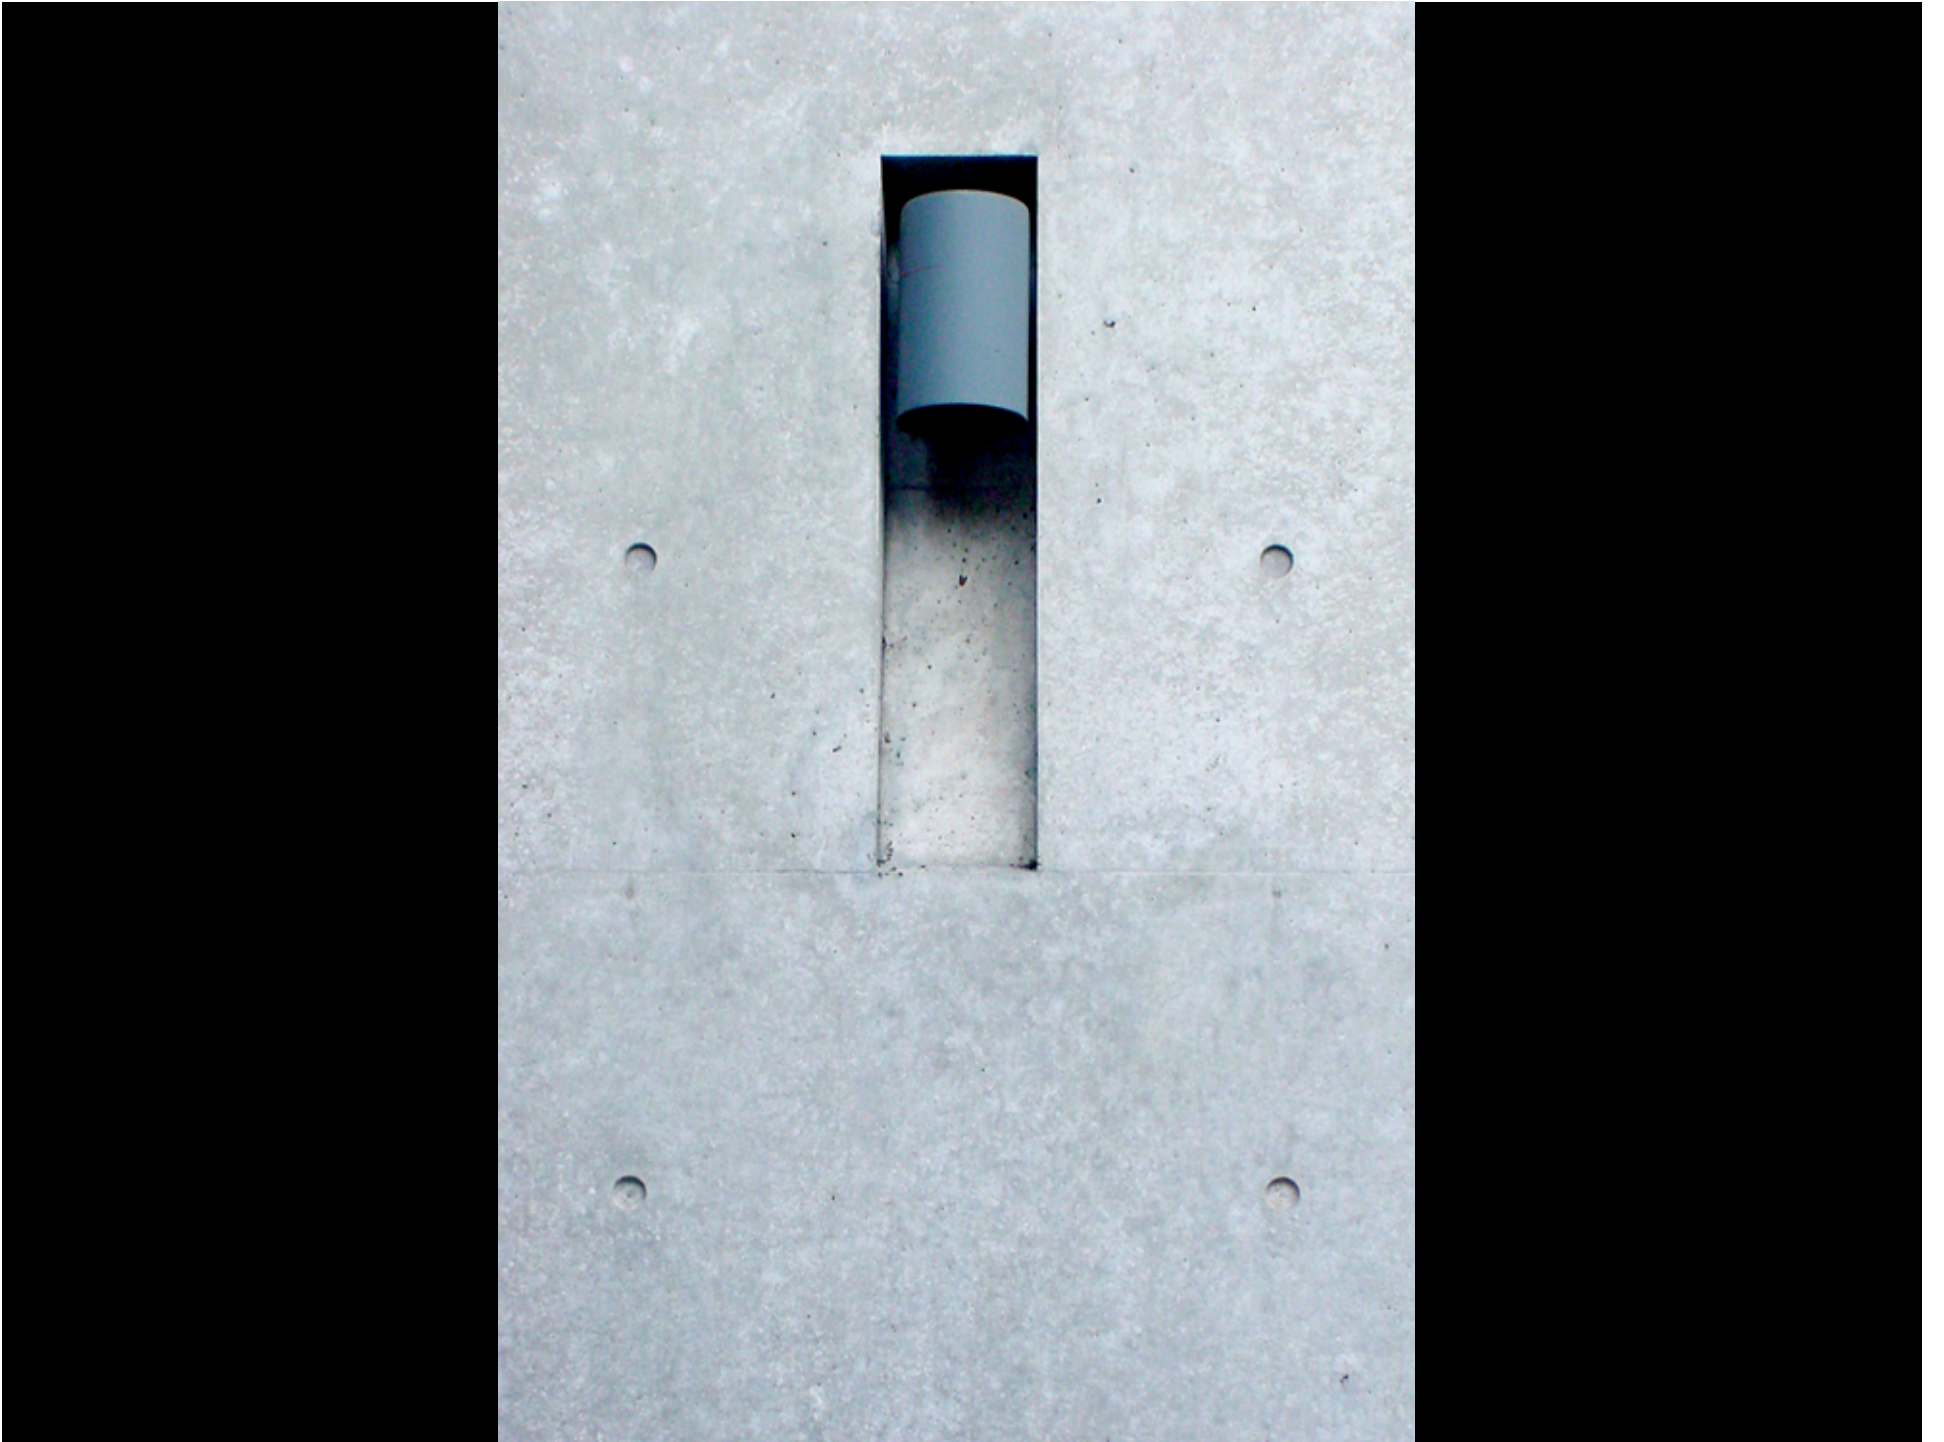





 

The Pulitzer Foundation

